


SPRING VALLEY STREAM RESTORATION



PROPOSED HEADWALL

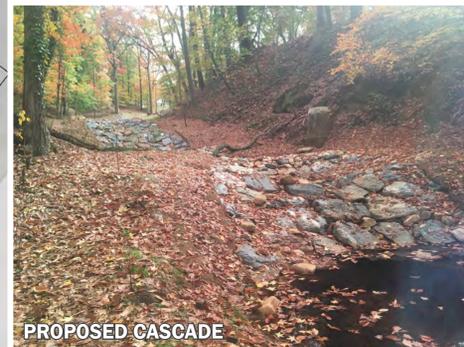

PROPOSED CASCADE



PROPOSED RIFFLE



PROPOSED NATIVE PLANTINGS



PROPOSED MULCHED PATH



CLOGGED INLET



EXISTING CASCADE LOCATION




EXISTING STREAM BED



EXISTING INVASIVE VEGETATION



EXISTING WALKING PATH

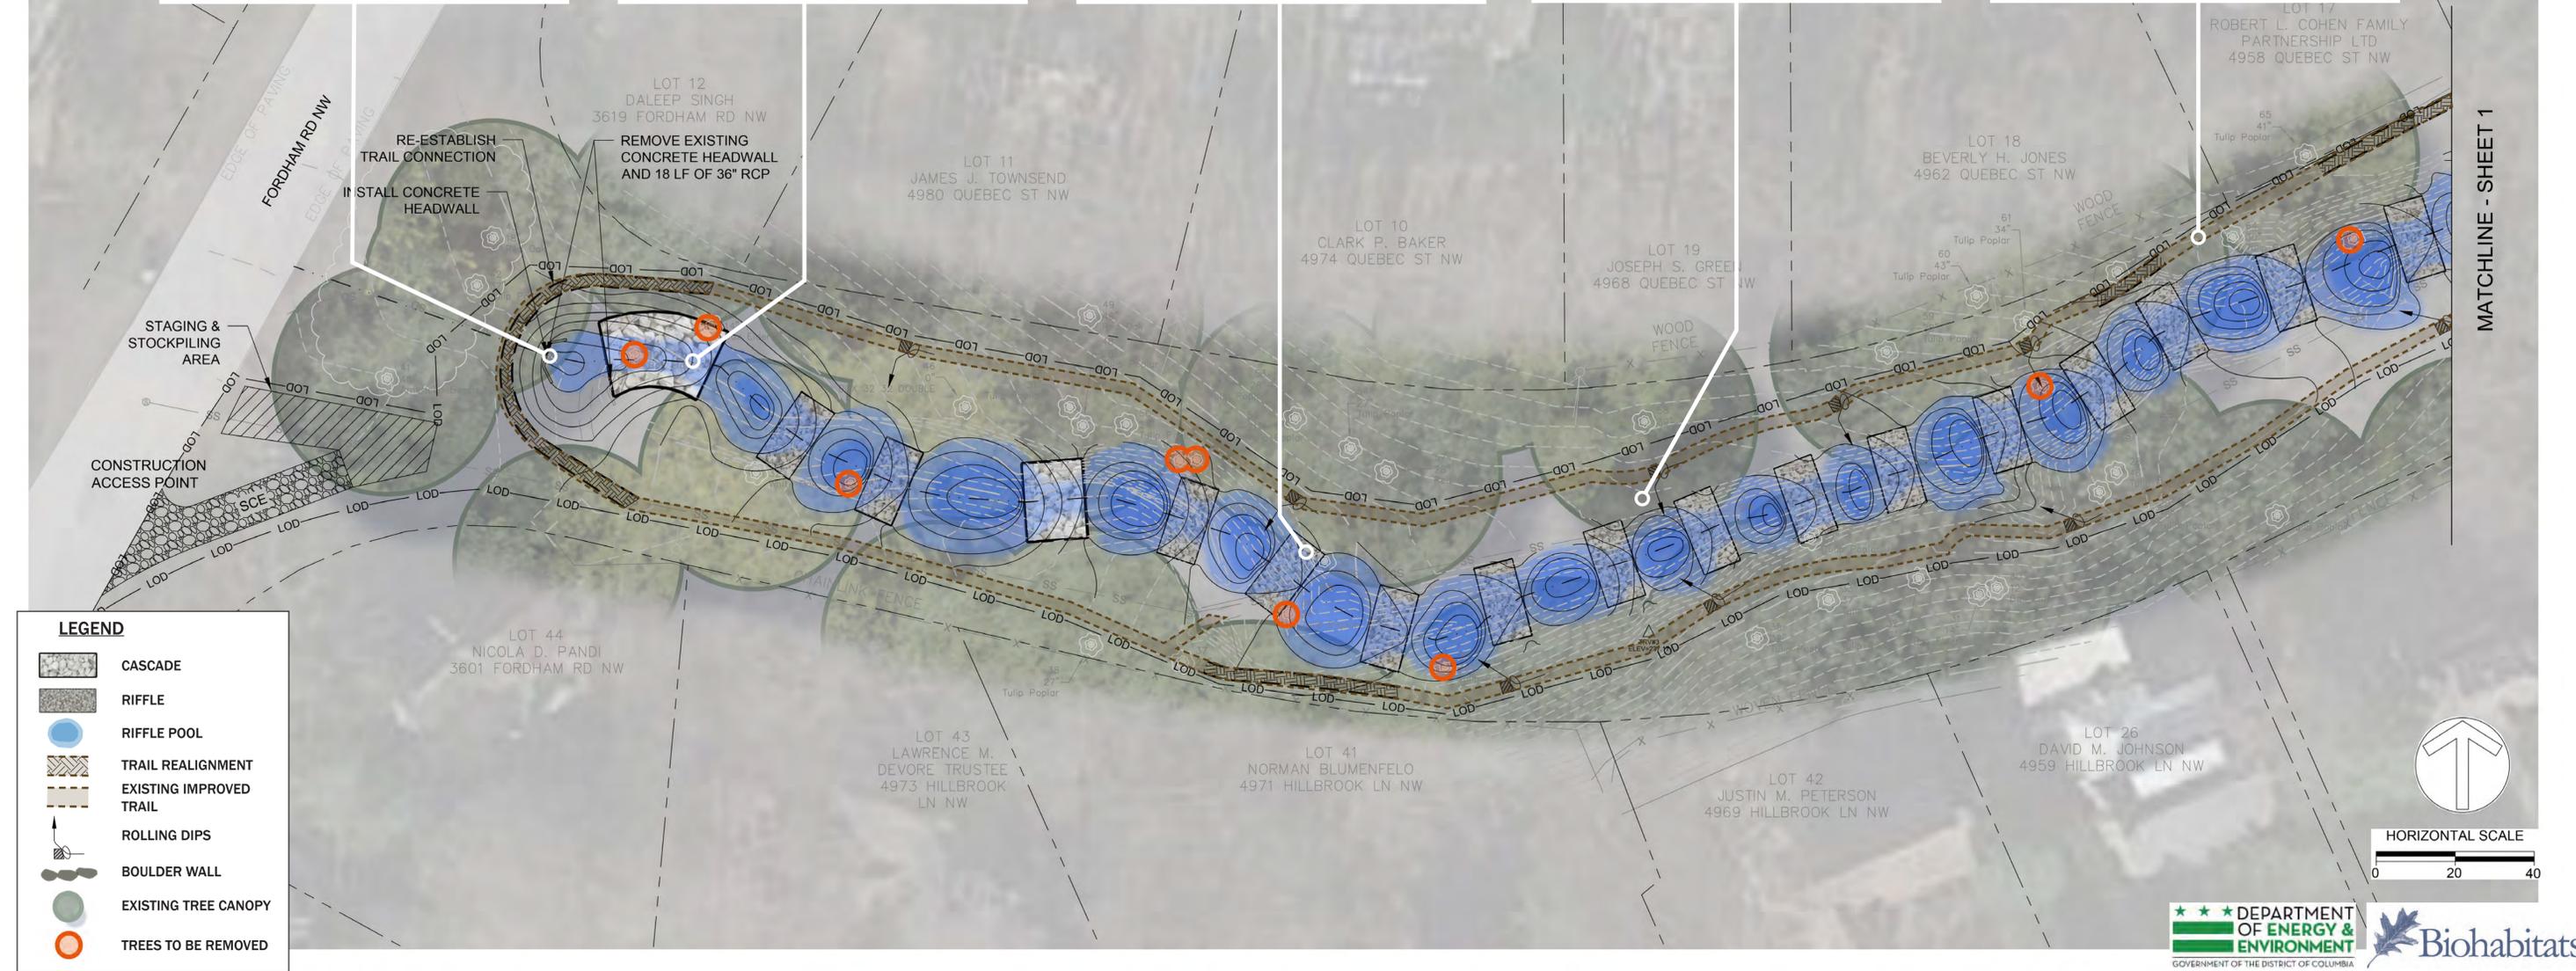

LEGEND

	CASCADE
	RIFFLE
	RIFFLE POOL
	TRAIL REALIGNMENT
	EXISTING IMPROVED TRAIL
	ROLLING DIPS
	BOULDER WALL
	EXISTING TREE CANOPY
	TREES TO BE REMOVED

MATCHLINE - SHEET 1

